



**KEYED NOTES**

⚡ ELECTRICAL CONTRACTOR SHALL PROVIDE AND INSTALL ALL GROUNDING PER DRAWING SET.


- LEGEND**
- ⚡ PREVECTION IV EASE AIR TERMINAL AND MAST
  - GROUND ROD
  - CONNECTOR
  - LIGHTNING PROTECTION CONDUCTOR
  - GROUND COUNTERPOISE

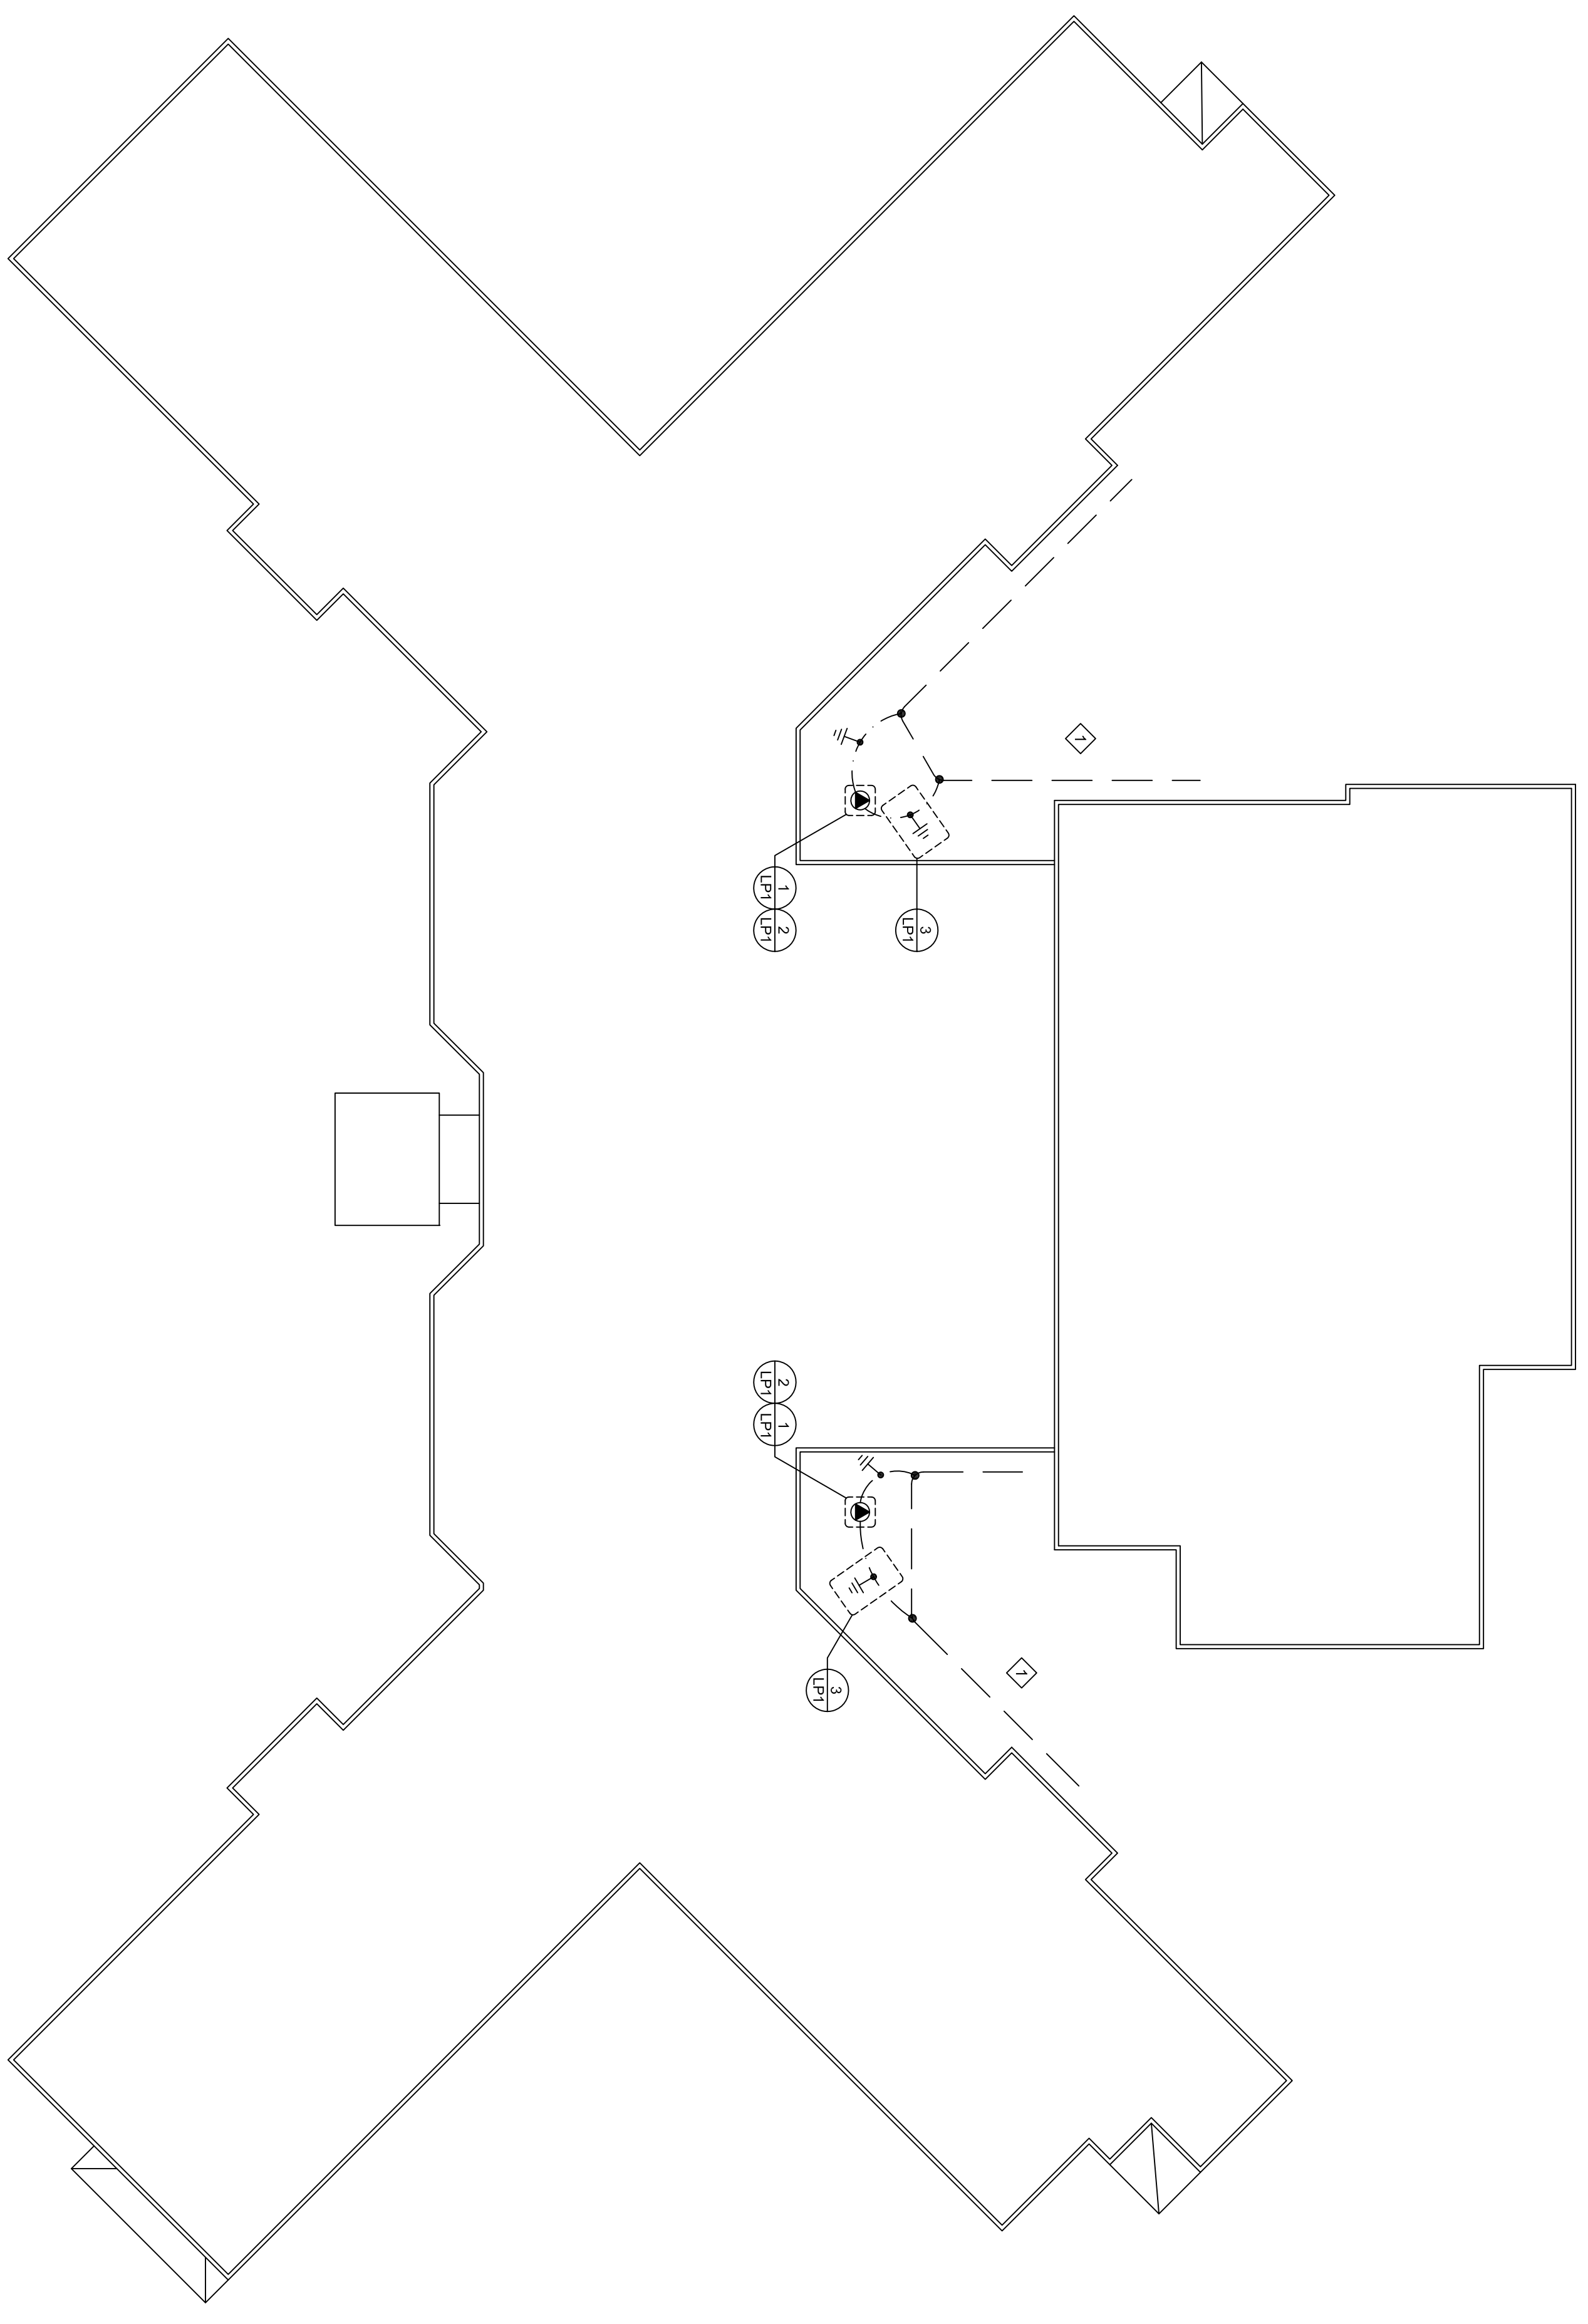


**LIGHTNING PROTECTION PLAN**  
 1" = 30'

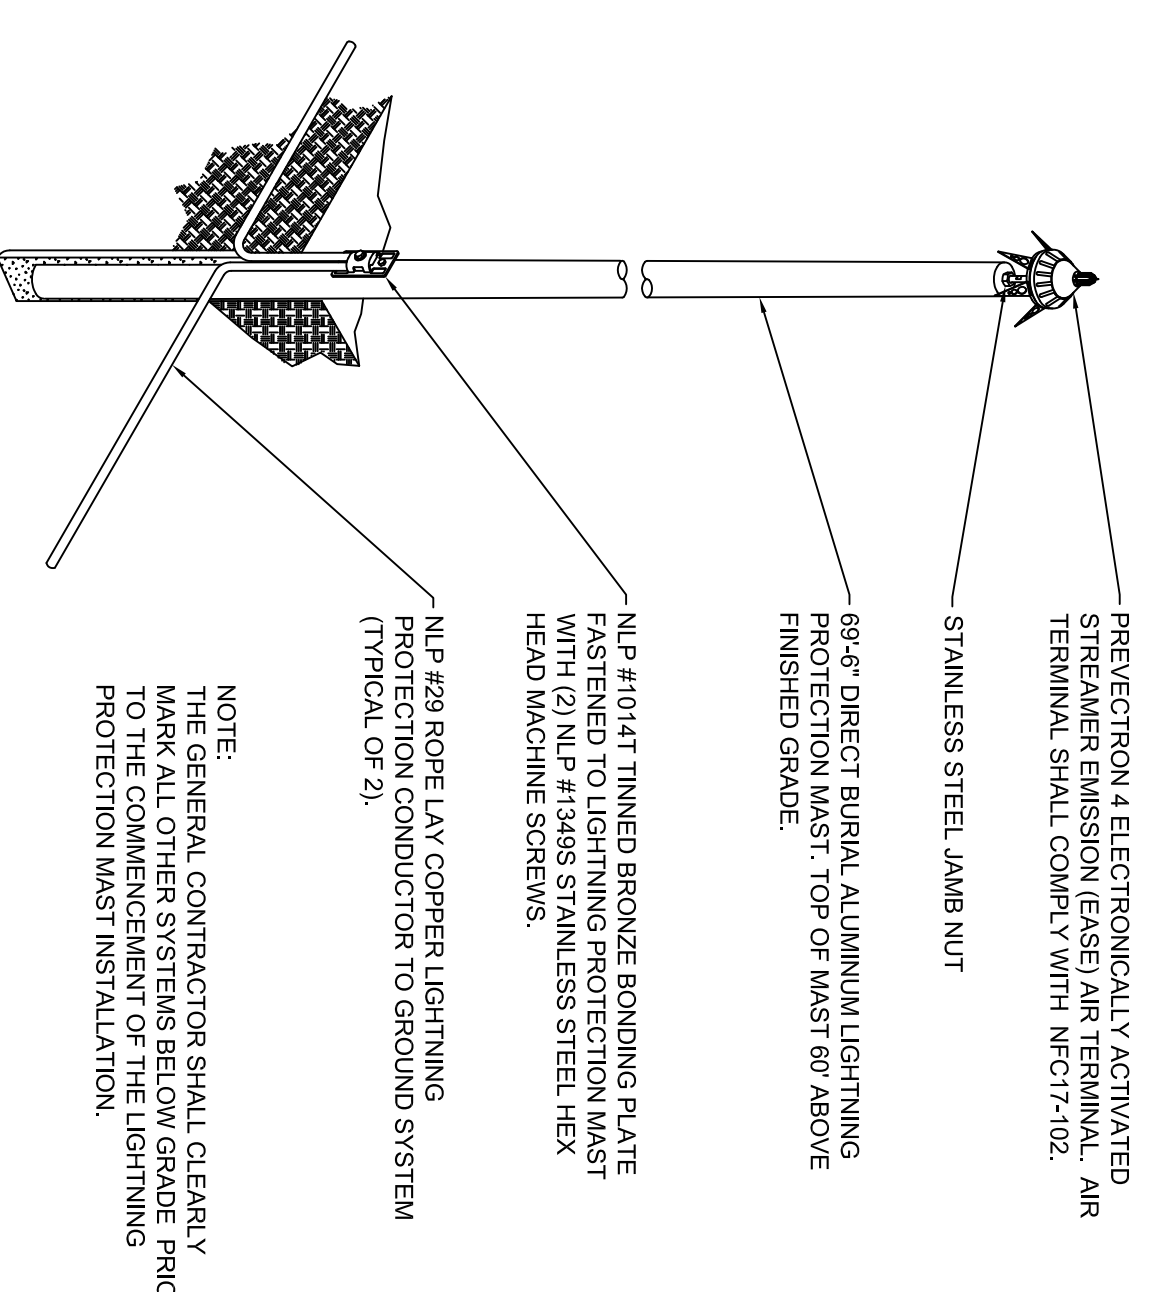

**1 LIGHTNING PROTECTION MAST**  
 1/4" = 10'

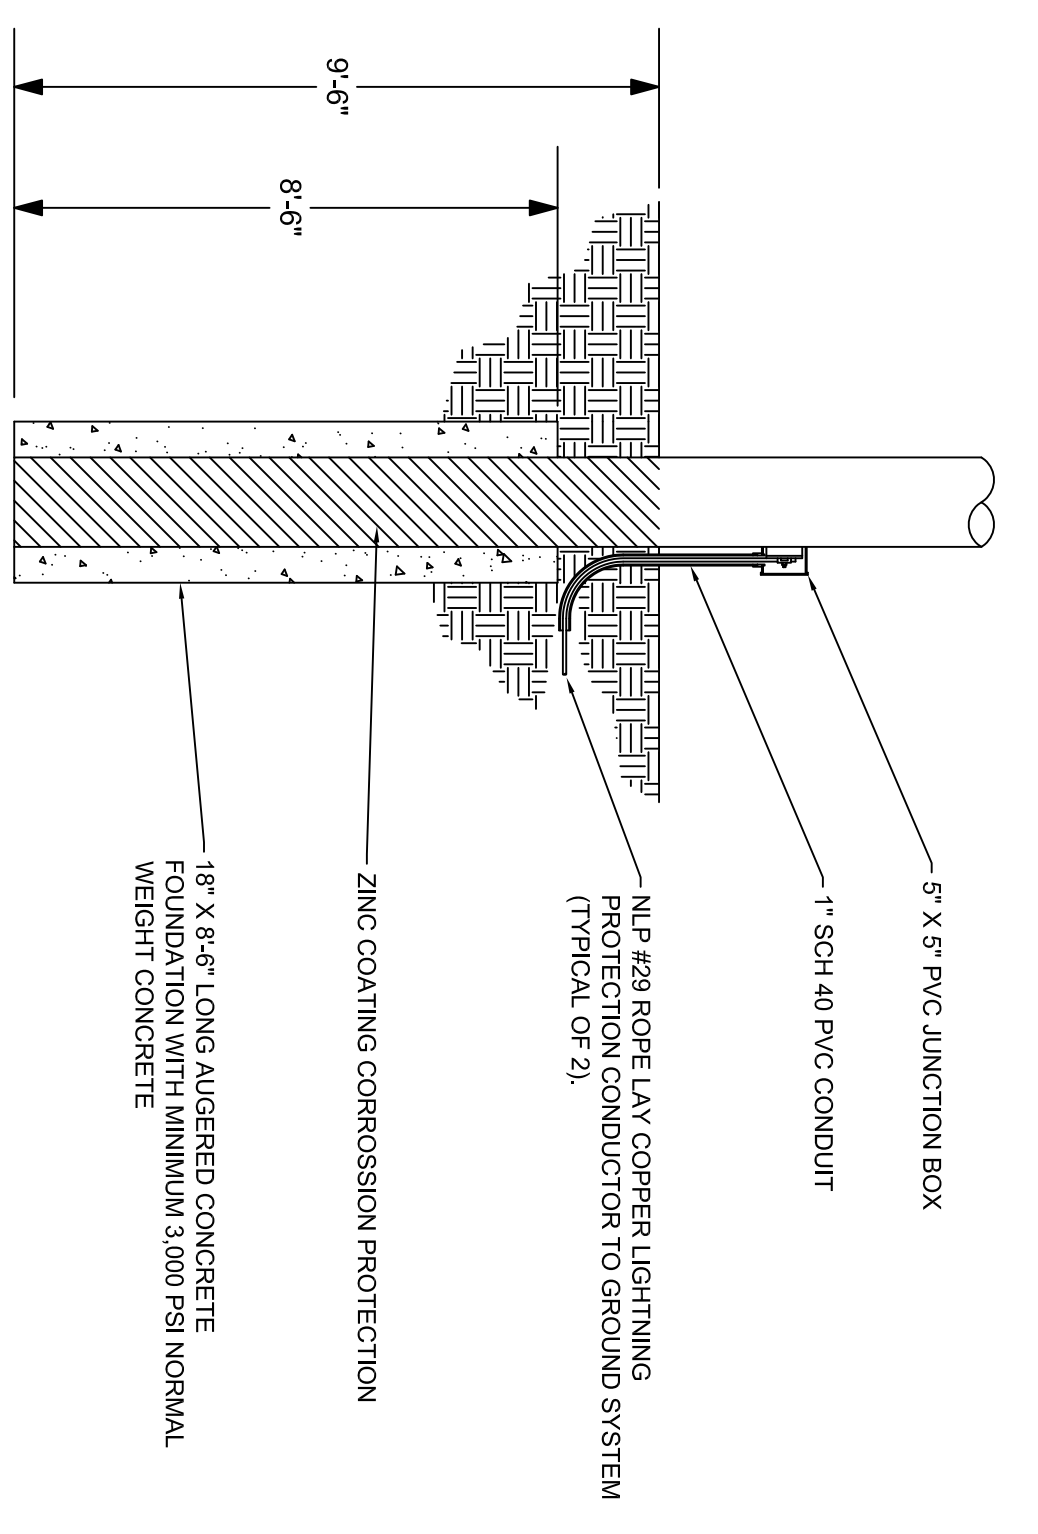

**2 MAST FOUNDATION**  
 1/4" = 10'

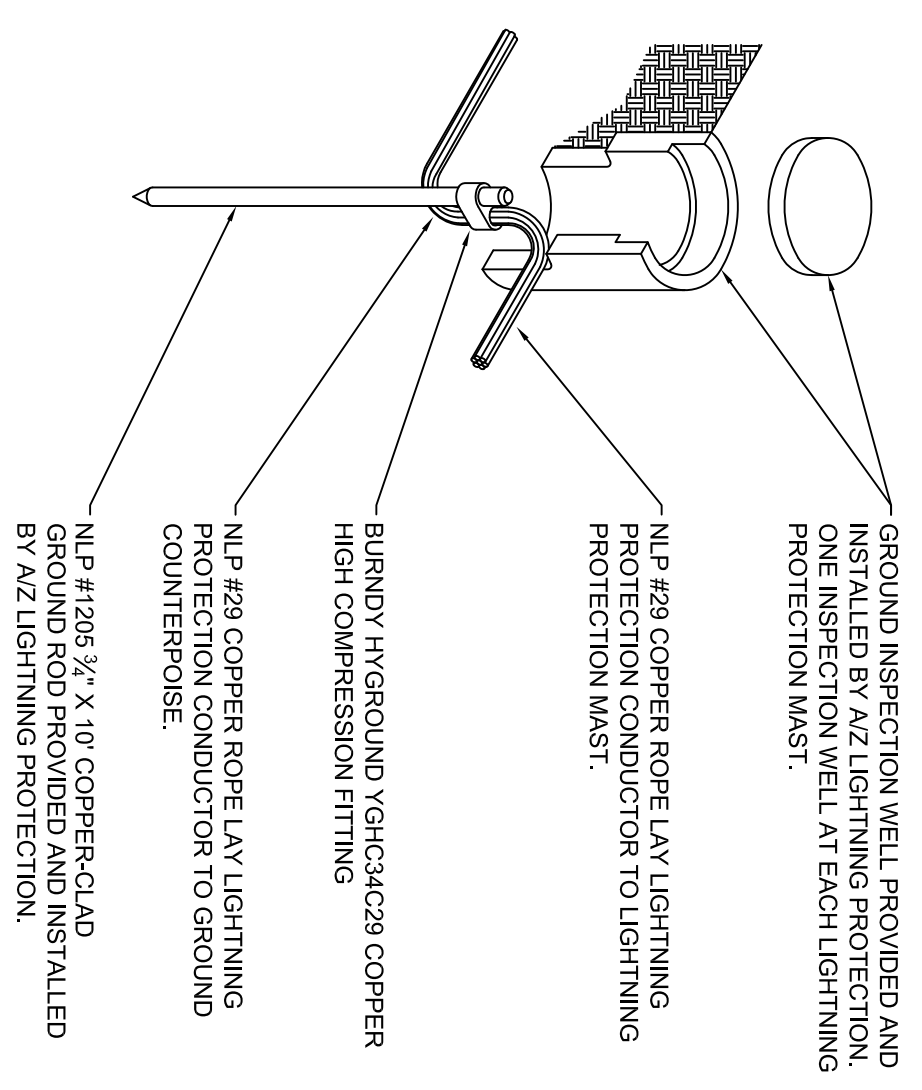

**3 GROUND TERMINATION**  
 1/4" = 10'

**LIGHTNING PROTECTION PLAN AND DETAILS**  
**ELMORE PARK MIDDLE SCHOOL**  
 6332 ALTHORNE ROAD  
 BARTLETT, TENNESSEE 38112

CONTRACTOR	DATE
CLIENT	SCALE
1" = 30'	DRAWING STATE
7-16-10	CONTRACT NO.
12345	PROJECT NO.
1 OF 1	DWG. NUMBER
2024-001	DWG. TITLE
823-44	